


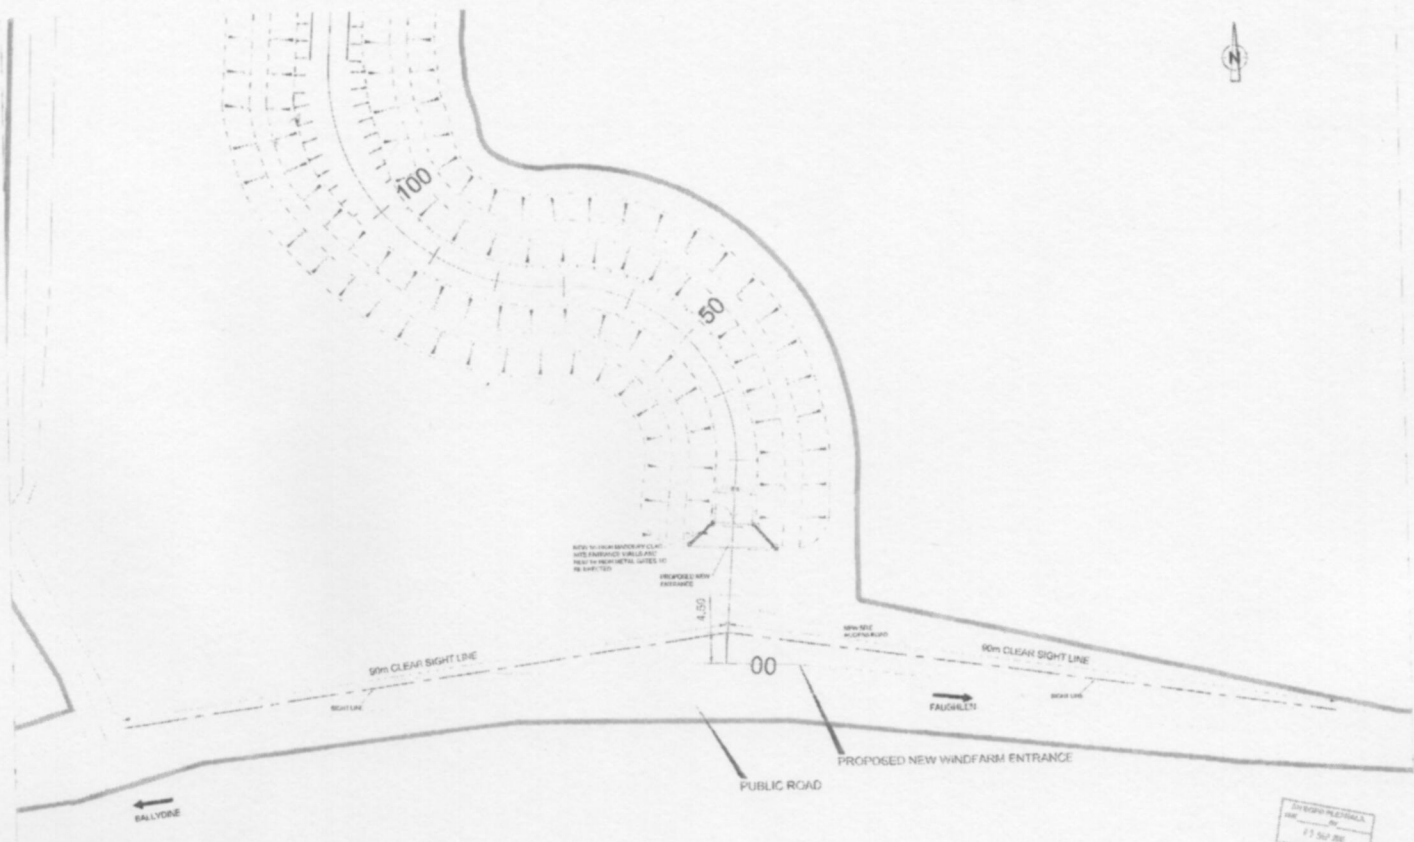

PLAN LAYOUT
Scale 1:2500





PLAN LAYOUT
R. 2014




OS VECTOR MAPPING TILES
 OS DISCOVERY MAPPING TILES
 STP AREA
 MAPPING CENTER

1:50000